







LEGEND

-  DIRECTION OF FLOW
-  PROPOSED MAJOR CONTOUR
-  PROPOSED MINOR CONTOUR
-  LIMITS OF ADDITION

LOT TYPE LEGEND

- D** DAYLIGHT LOT
- F** FLAT LOT
- W** WALKOUT LOT
- *** LOWEST OPENING ELEVATION REQUIREMENT, SEE FINAL PLAT

NOTE: LOT TYPES ARE DEEMED RELIABLE BUT NOT GUARANTEED. BUILDING STRUCTURES MUST MEET BUILDING & SAFETY REQUIREMENTS. SEE FINAL PLAT FOR LOT DIMENSIONS.

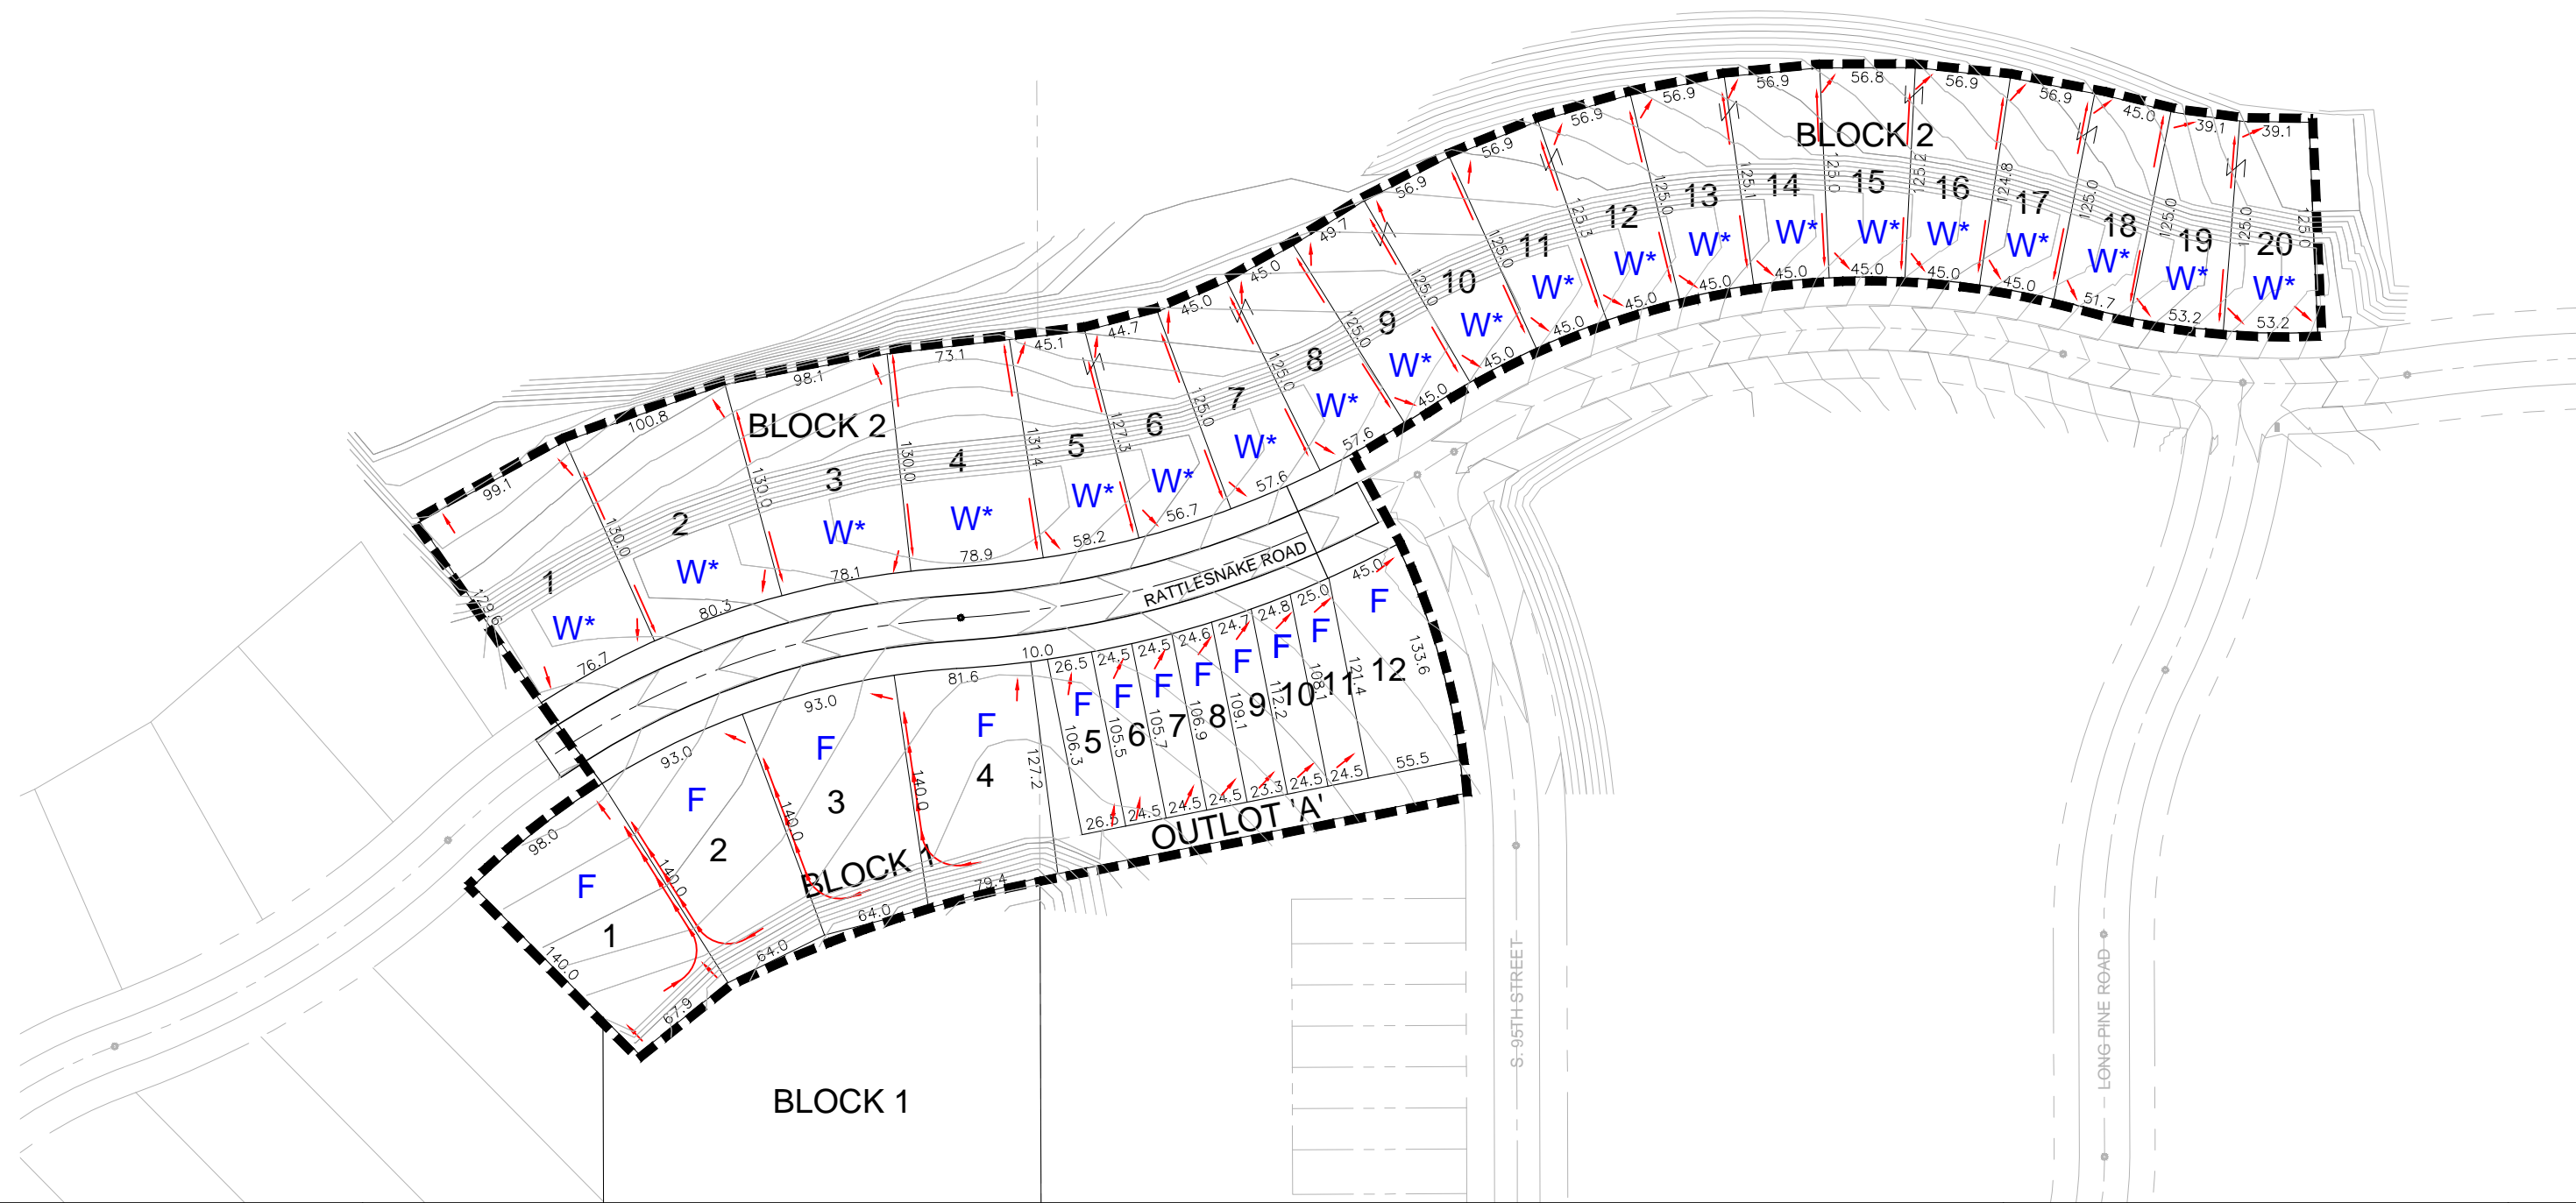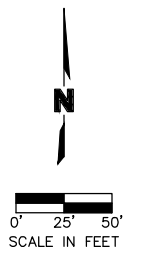

DWG: F:\2022\06001-06500\022-06127\40-Design\Exhibits\CNCV_Wandering_Creek_12th_Addition_Lot_Type_Exhibit_02206127.dwg
 DATE: May 12, 2023 7:51am
 XREFS: C:\BASE_02206127 C:\BASE_02206127 C:\PP1AT_02206127
 USER: dbrombila

PROJECT NO:	022-06127
DRAWN BY:	KRT
DATE:	05/12/2023

WANDERING CREEK 12TH ADDITION LOT TYPE EXHIBIT

olsson
 601 P Street, Suite 200
 P.O. Box 84608
 Lincoln, NE 68508
 TEL 402.474.6311