


DWG: F:\2021\03501-04000\021-03794\40-Design\Exhibits\GNCV\_WC 7th\_Lot Type Exhibit.dwg  
 DATE: Apr 29, 2022 5:33pm  
 XREFS: C\_PBASE\_02103794  
 C\_PPLAT\_02103794  
 C\_PBASE\_21850  
 USER: bbartek

**LEGEND**

- DIRECTION OF FLOW
- PROPOSED MAJOR CONTOUR
- PROPOSED MINOR CONTOUR
- LIMITS OF ADDITION

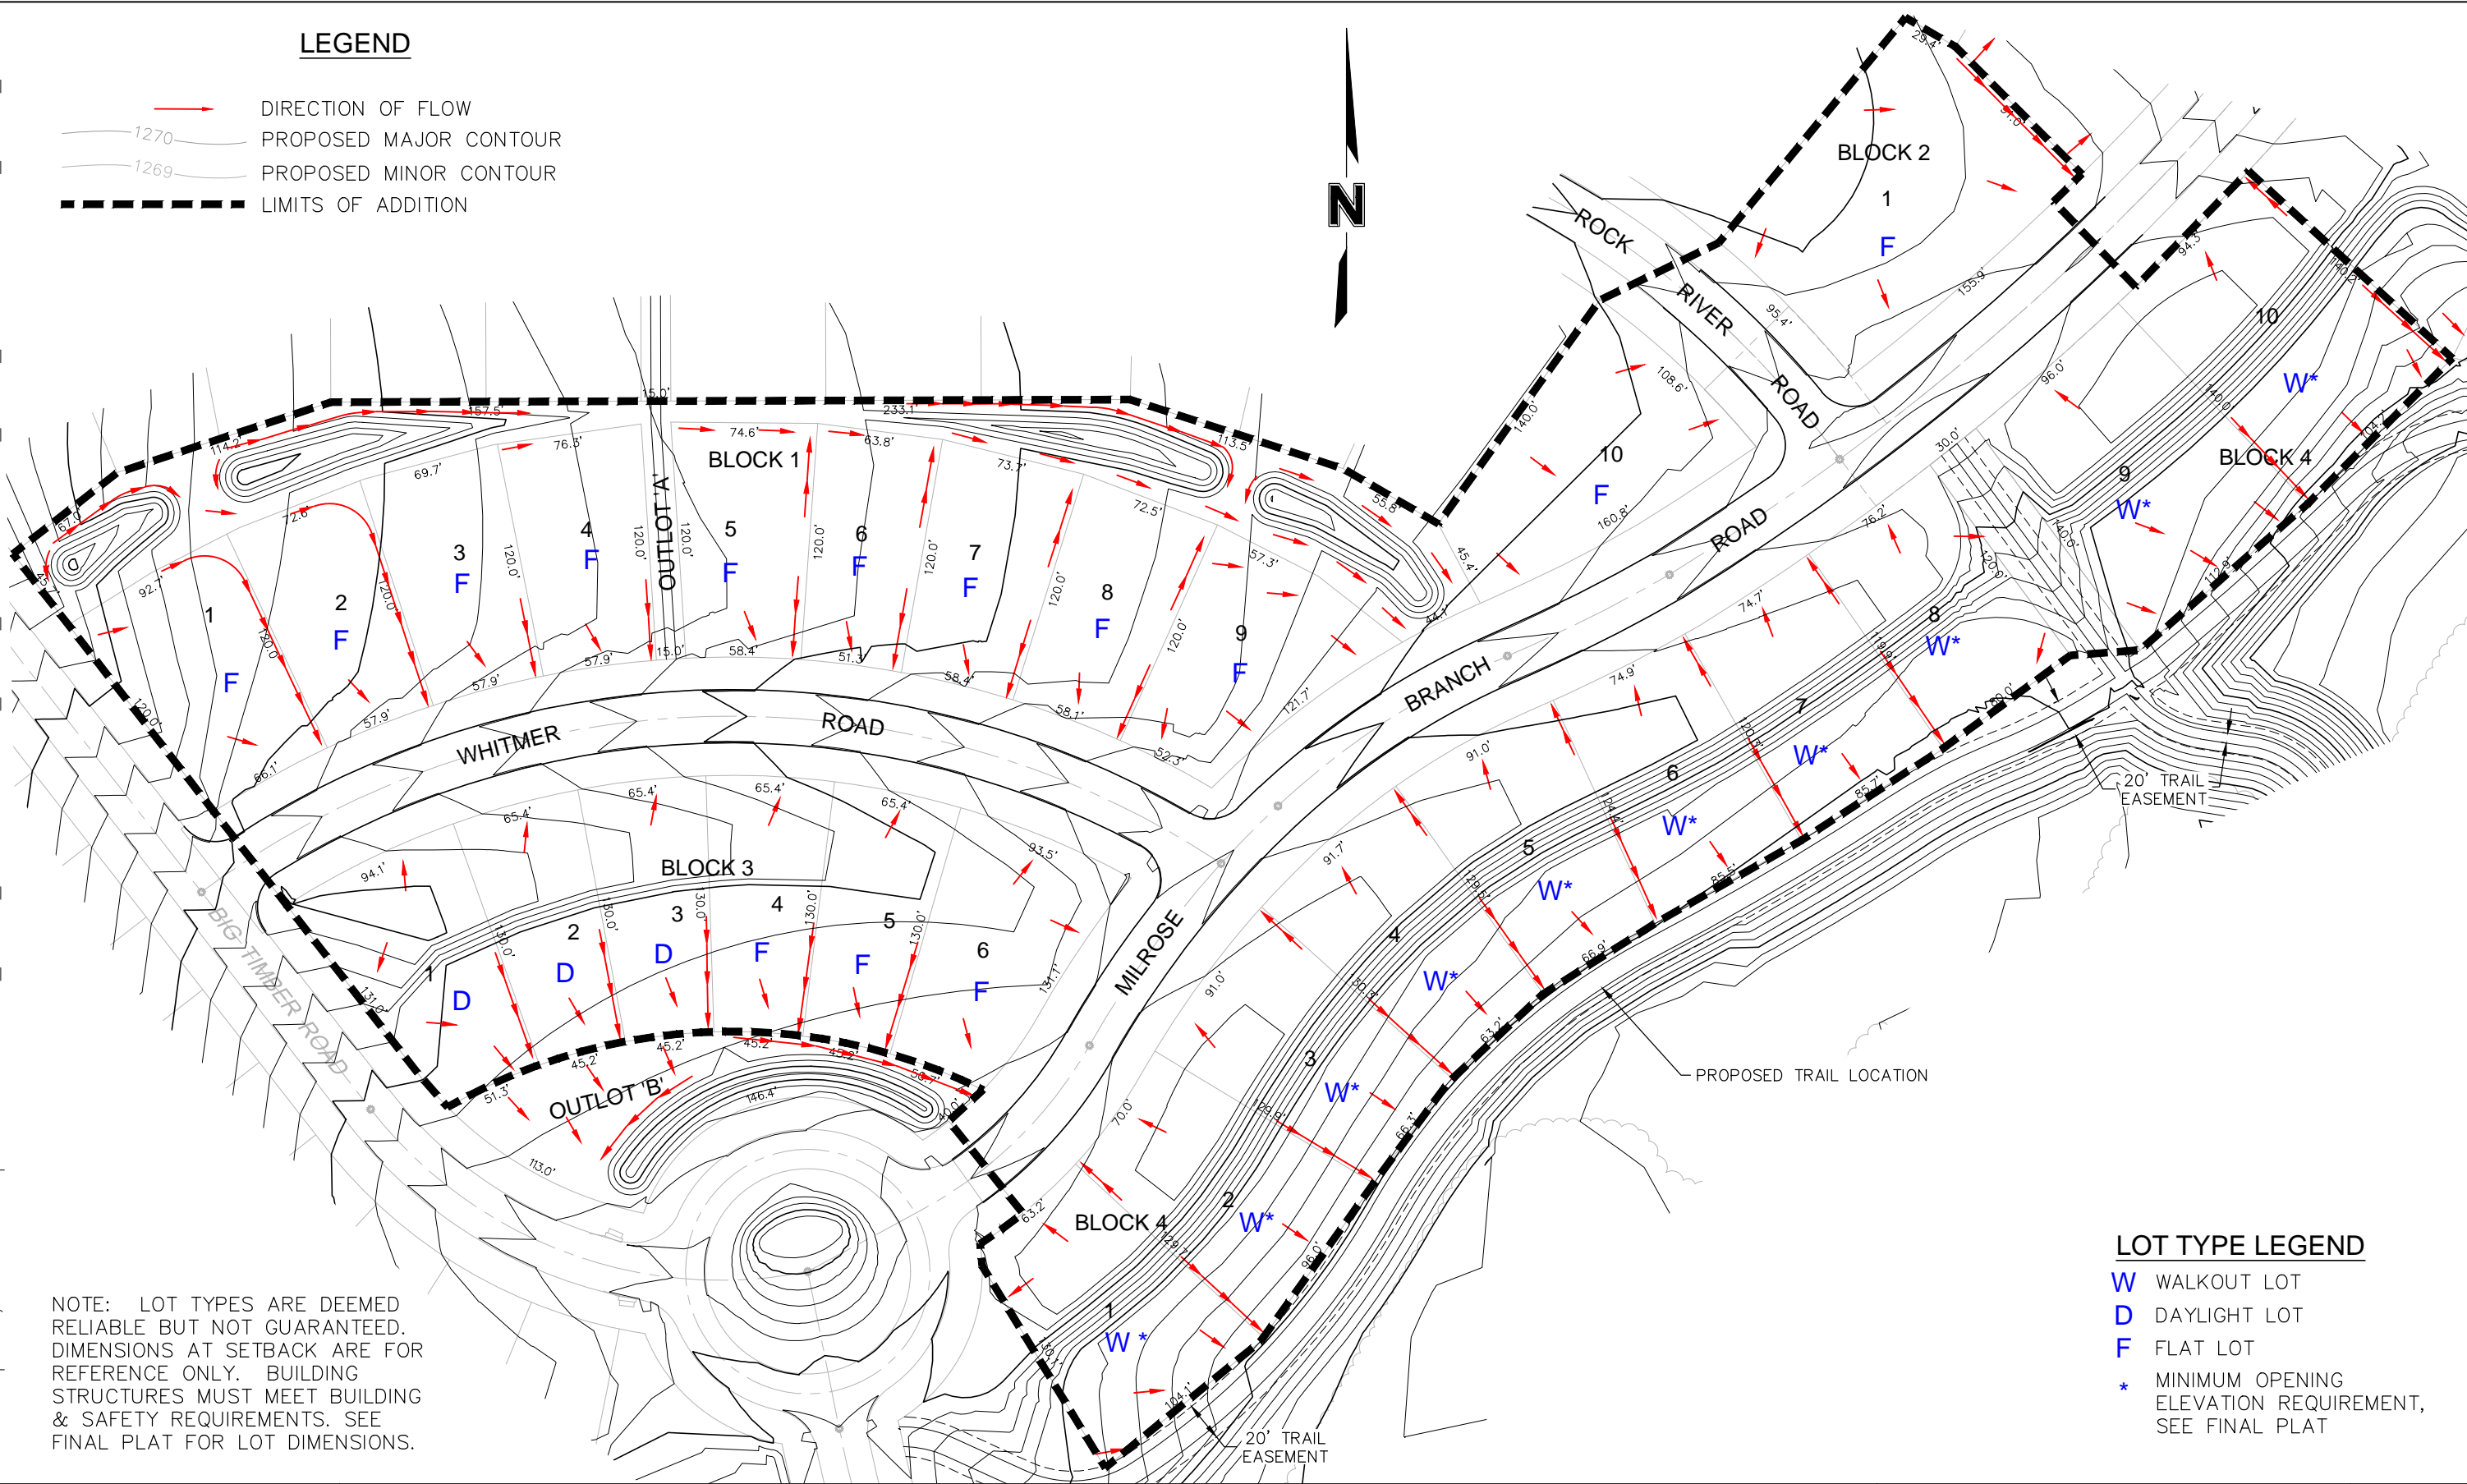

NOTE: LOT TYPES ARE DEEMED RELIABLE BUT NOT GUARANTEED. DIMENSIONS AT SETBACK ARE FOR REFERENCE ONLY. BUILDING STRUCTURES MUST MEET BUILDING & SAFETY REQUIREMENTS. SEE FINAL PLAT FOR LOT DIMENSIONS.

**LOT TYPE LEGEND**

- W** WALKOUT LOT
- D** DAYLIGHT LOT
- F** FLAT LOT
- \*** MINIMUM OPENING ELEVATION REQUIREMENT, SEE FINAL PLAT

PROJECT NO:	021-03794
DRAWN BY:	DAB, BDB
DATE:	07.26.2021

**LOT TYPE EXHIBIT WANDERING CREEK 7TH ADDITION**



601 P Street, Suite 200  
 P.O. Box 84608  
 Lincoln, NE 68508  
 TEL 402.474.6311

EXHIBIT	1
---------	---