


DWG: F:\2017\1001-1500\017-1391-F\40-Design\Exhibits\GNCV_WC 4th Add Lot Type Exhibit_F171391.dwg
 USER: mfujuan
 DATE: Jul 07, 2020 12:34pm
 XREFS: C_XBASE_F171391 C_PBASE_F171391

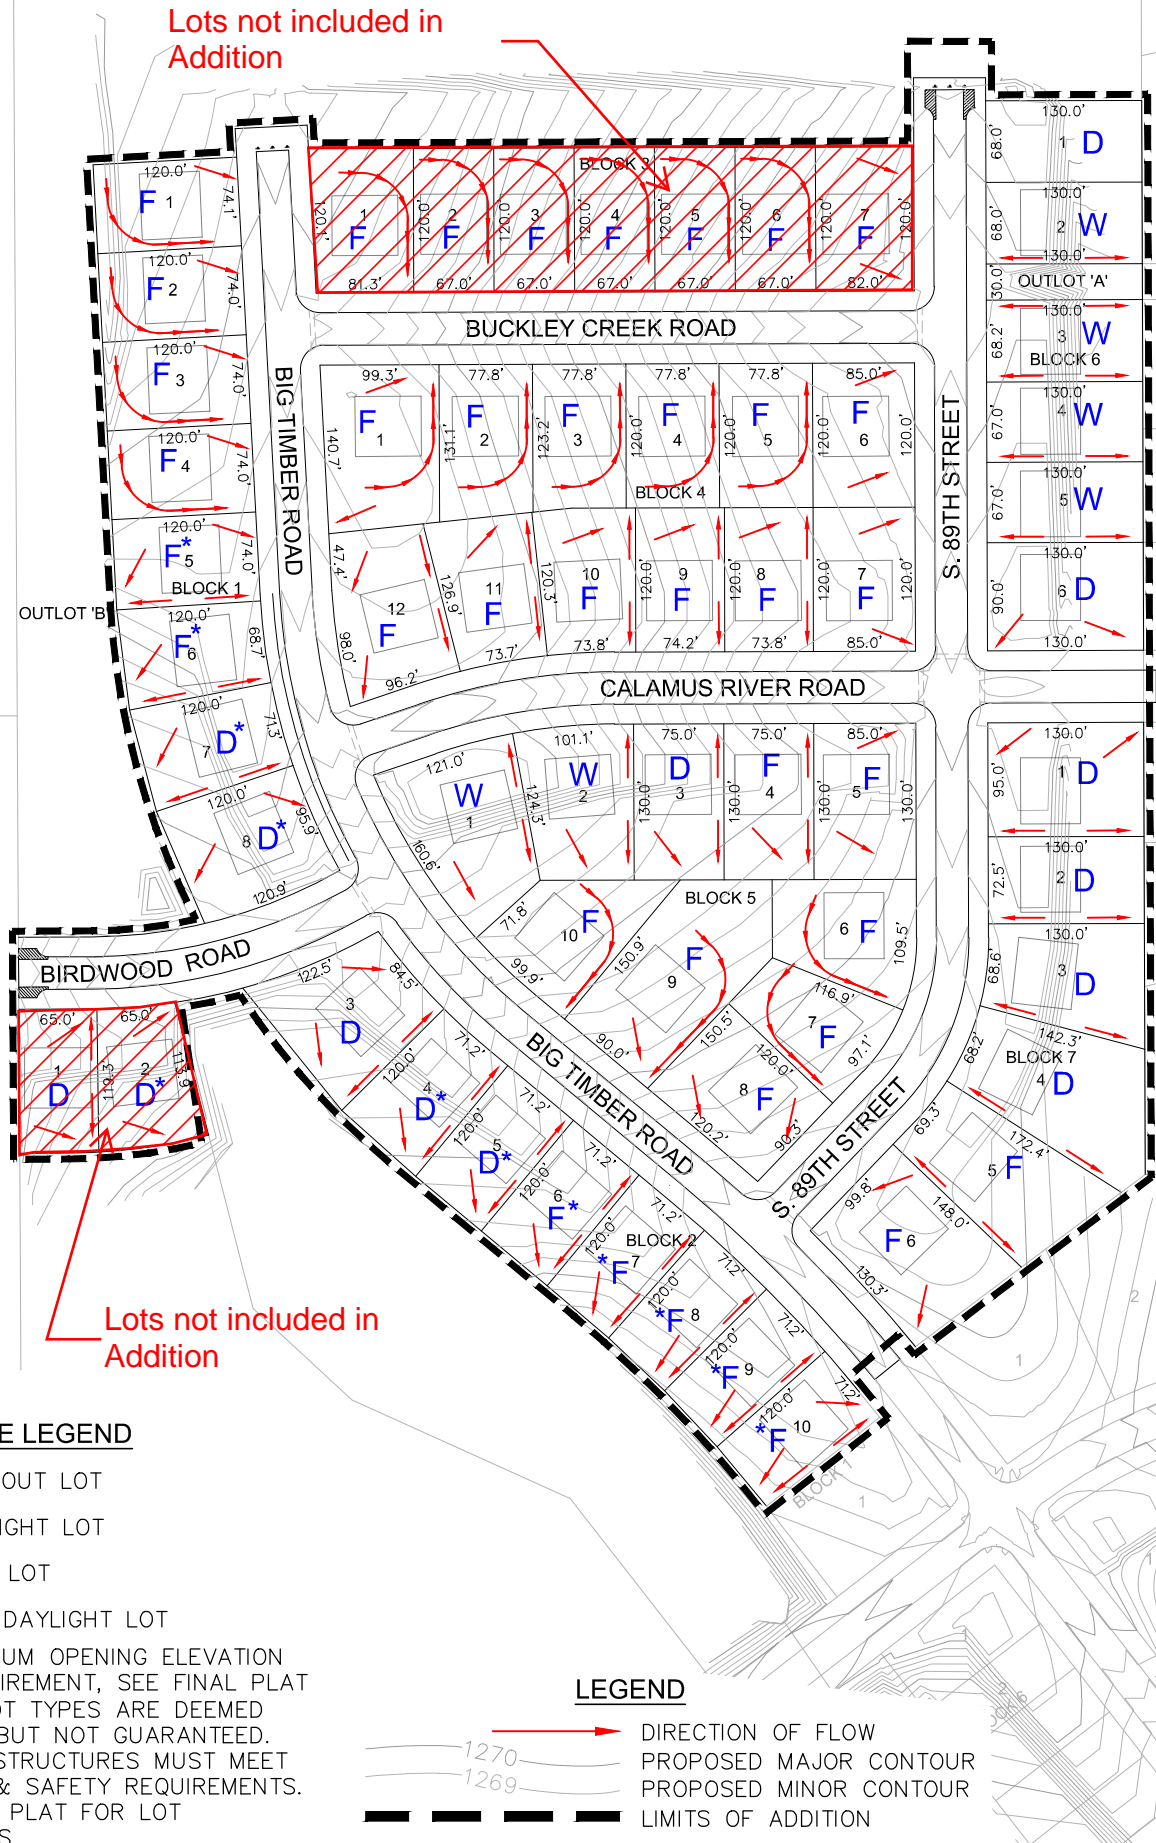

LOT TYPE LEGEND

- W** WALKOUT LOT
- D** DAYLIGHT LOT
- F** FLAT LOT
- S/D** SIDE DAYLIGHT LOT
- *** MINIMUM OPENING ELEVATION REQUIREMENT, SEE FINAL PLAT

NOTE: LOT TYPES ARE DEEMED RELIABLE BUT NOT GUARANTEED. BUILDING STRUCTURES MUST MEET BUILDING & SAFETY REQUIREMENTS. SEE FINAL PLAT FOR LOT DIMENSIONS.

LEGEND

- DIRECTION OF FLOW
- PROPOSED MAJOR CONTOUR
- PROPOSED MINOR CONTOUR
- LIMITS OF ADDITION

PROJECT NO:	F17-1391
DRAWN BY:	EAH
DATE:	1/28/2020

**WANDERING CREEK
4TH ADDITION
LOT TYPE EXHIBIT**

601 P Street, Suite 200
 P.O. Box 84608
 Lincoln, NE 68508
 TEL 402.474.6311

EXHIBIT	1
---------	---