





DWG: F:\2020\1501-2000-1850-A\40-Design\Exhibits\GNCV\_WC 5th Add Lot Type Exhibit\_A201850.dwg  
 DATE: Feb 25, 2021 11:43am  
 XREFS: C:\PBASE\_A201850 C\_XBASE\_A201850  
 USER: dbrambila



LOT TYPE LEGEND

- W WALKOUT LOT
- D DAYLIGHT LOT
- F FLAT LOT
- \* MINIMUM OPENING ELEVATION REQUIREMENT, SEE FINAL PLAT
- \*\* LOWEST FLOOR ELEVATION REQUIREMENT, SEE FINAL PLAT

NOTE: LOT TYPES ARE DEEMED RELIABLE BUT NOT GUARANTEED. BUILDING STRUCTURES MUST MEET BUILDING & SAFETY REQUIREMENTS. SEE FINAL PLAT FOR LOT DIMENSIONS.

LEGEND

-  DIRECTION OF FLOW
-  1270 PROPOSED MAJOR CONTOUR
-  1269 PROPOSED MINOR CONTOUR
-  LIMITS OF ADDITION

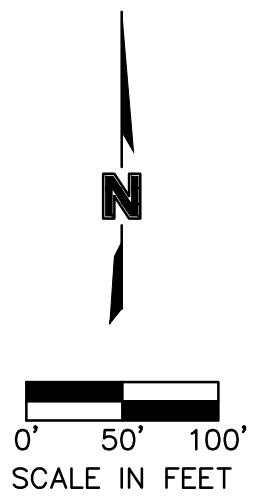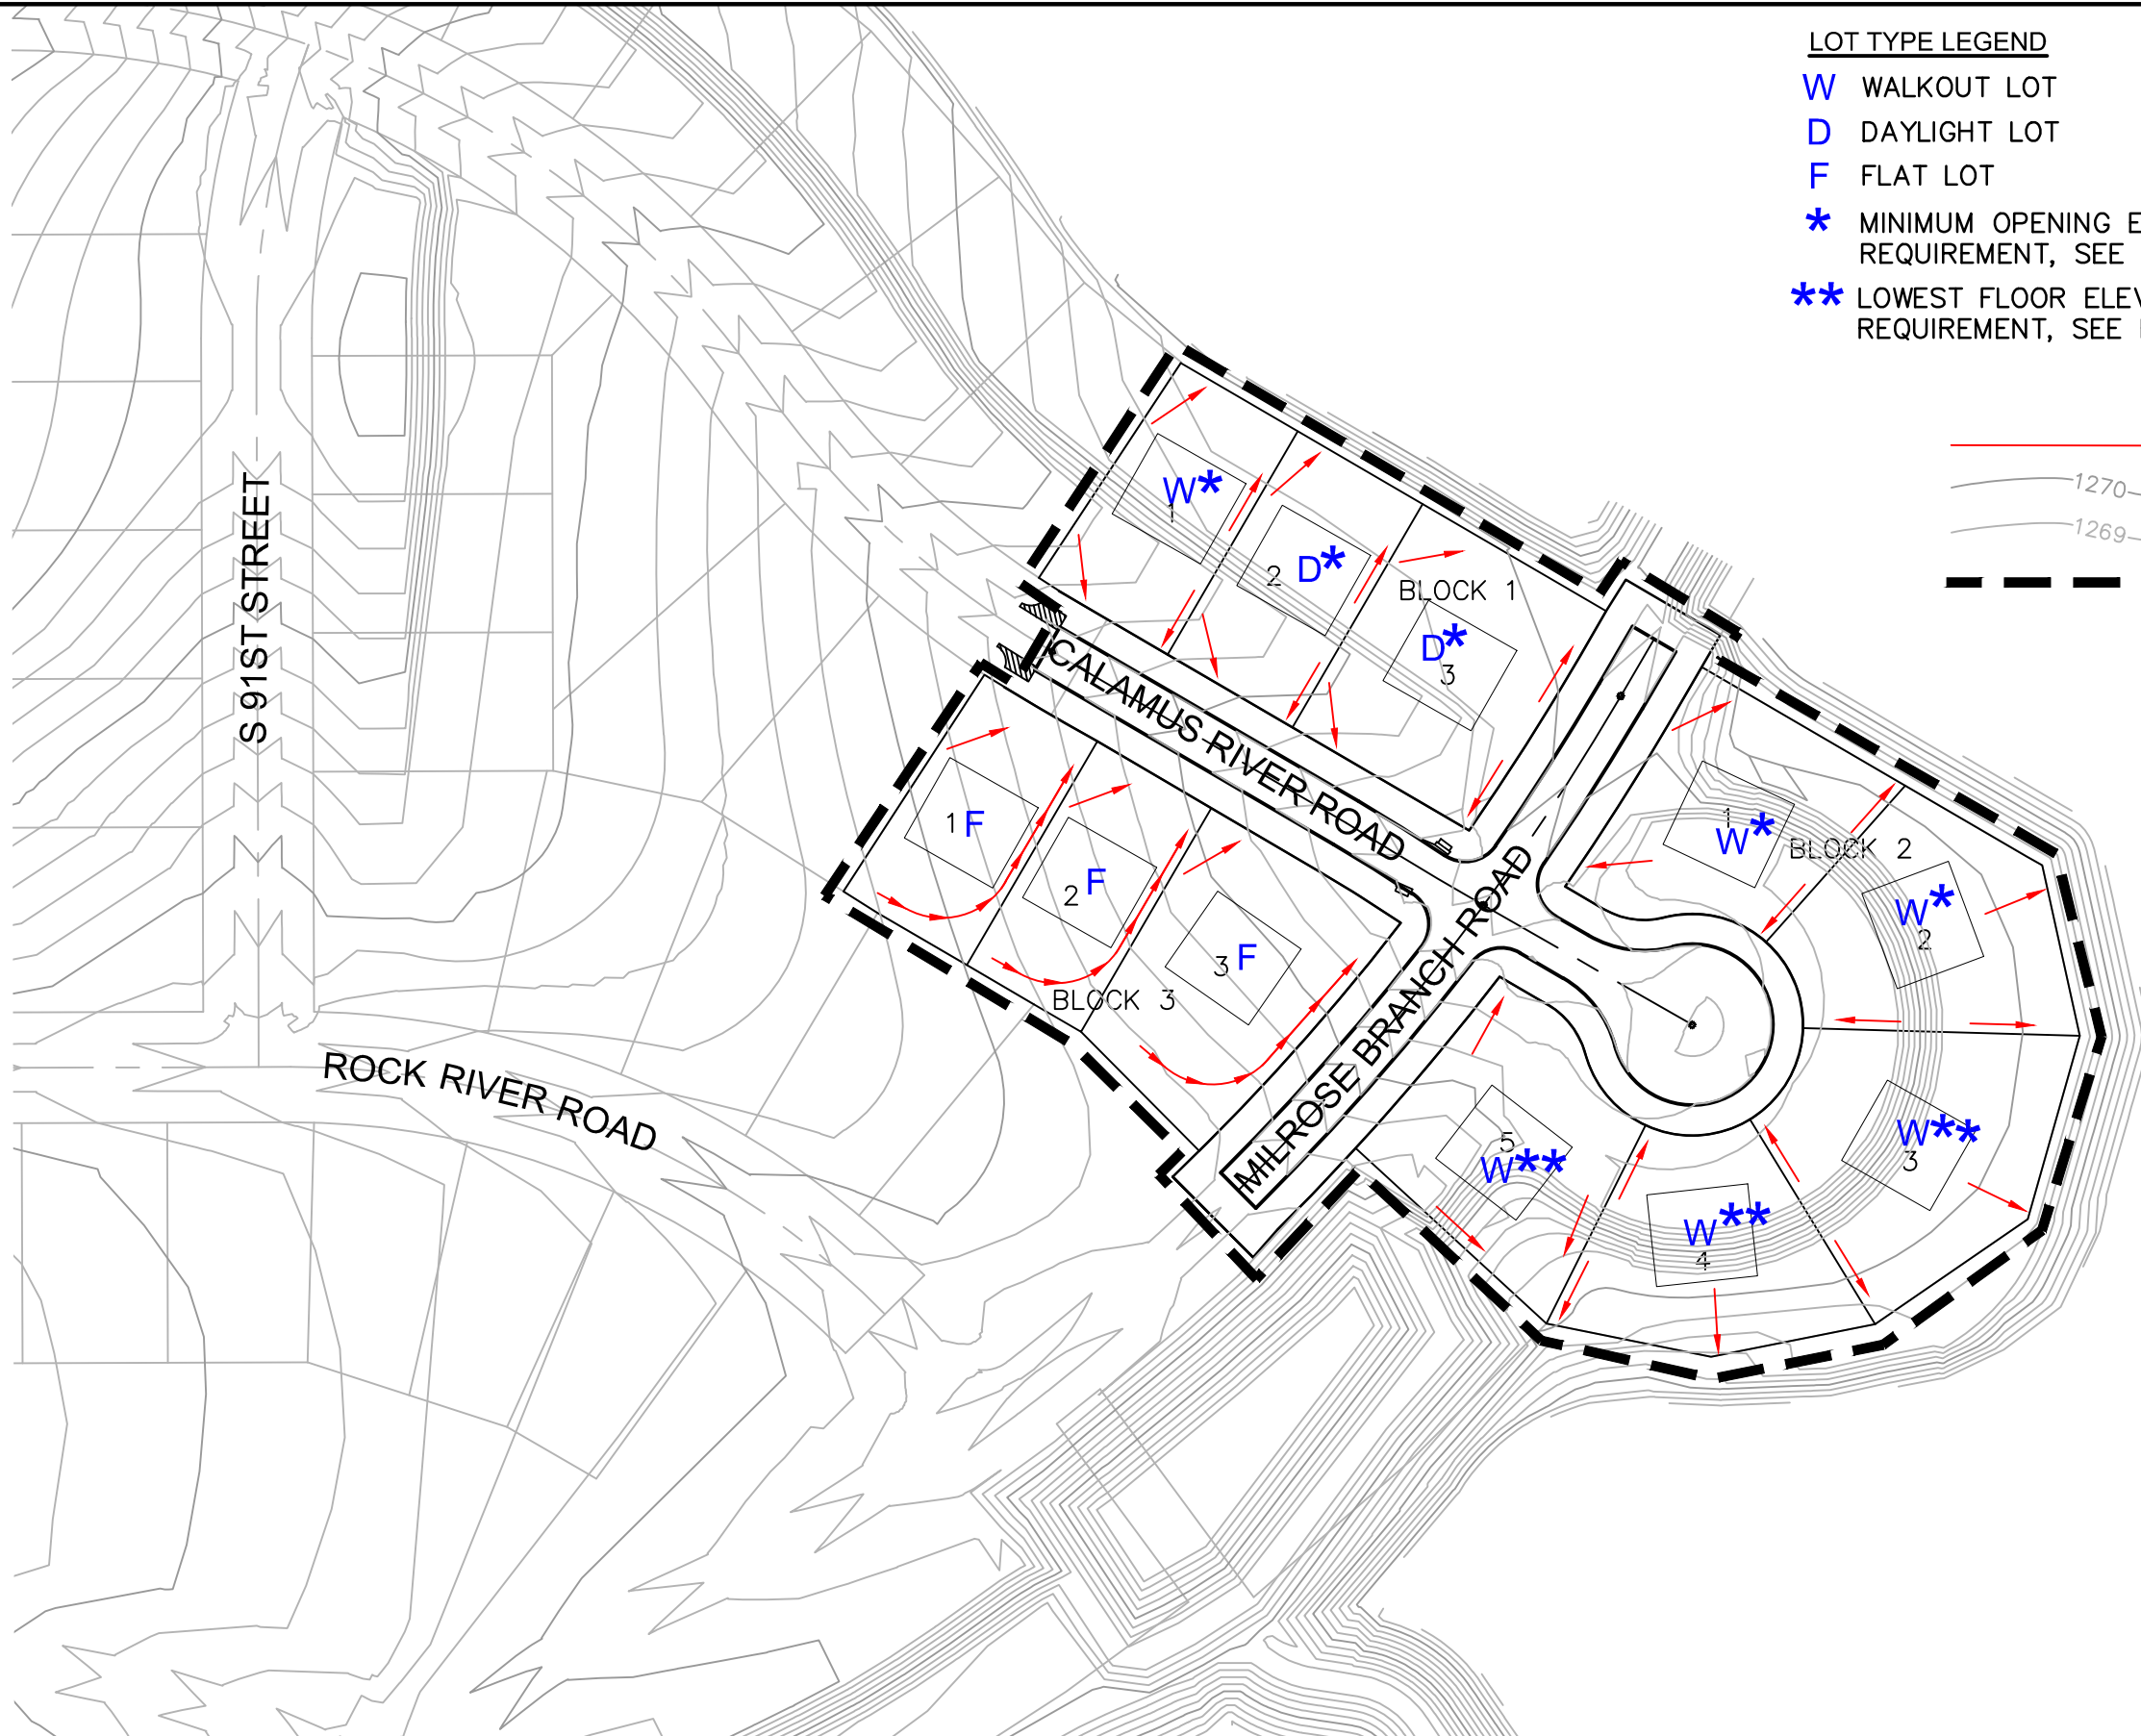

PROJECT NO: F17-1391  
 DRAWN BY: MJF  
 DATE: 09-01-2020

WANDERING CREEK 5TH ADDITION LOT TYPE EXHIBIT



601 P Street, Suite 200  
 P.O. Box 84608  
 Lincoln, NE 68508  
 TEL 402.474.6311

EXHIBIT  
 1